
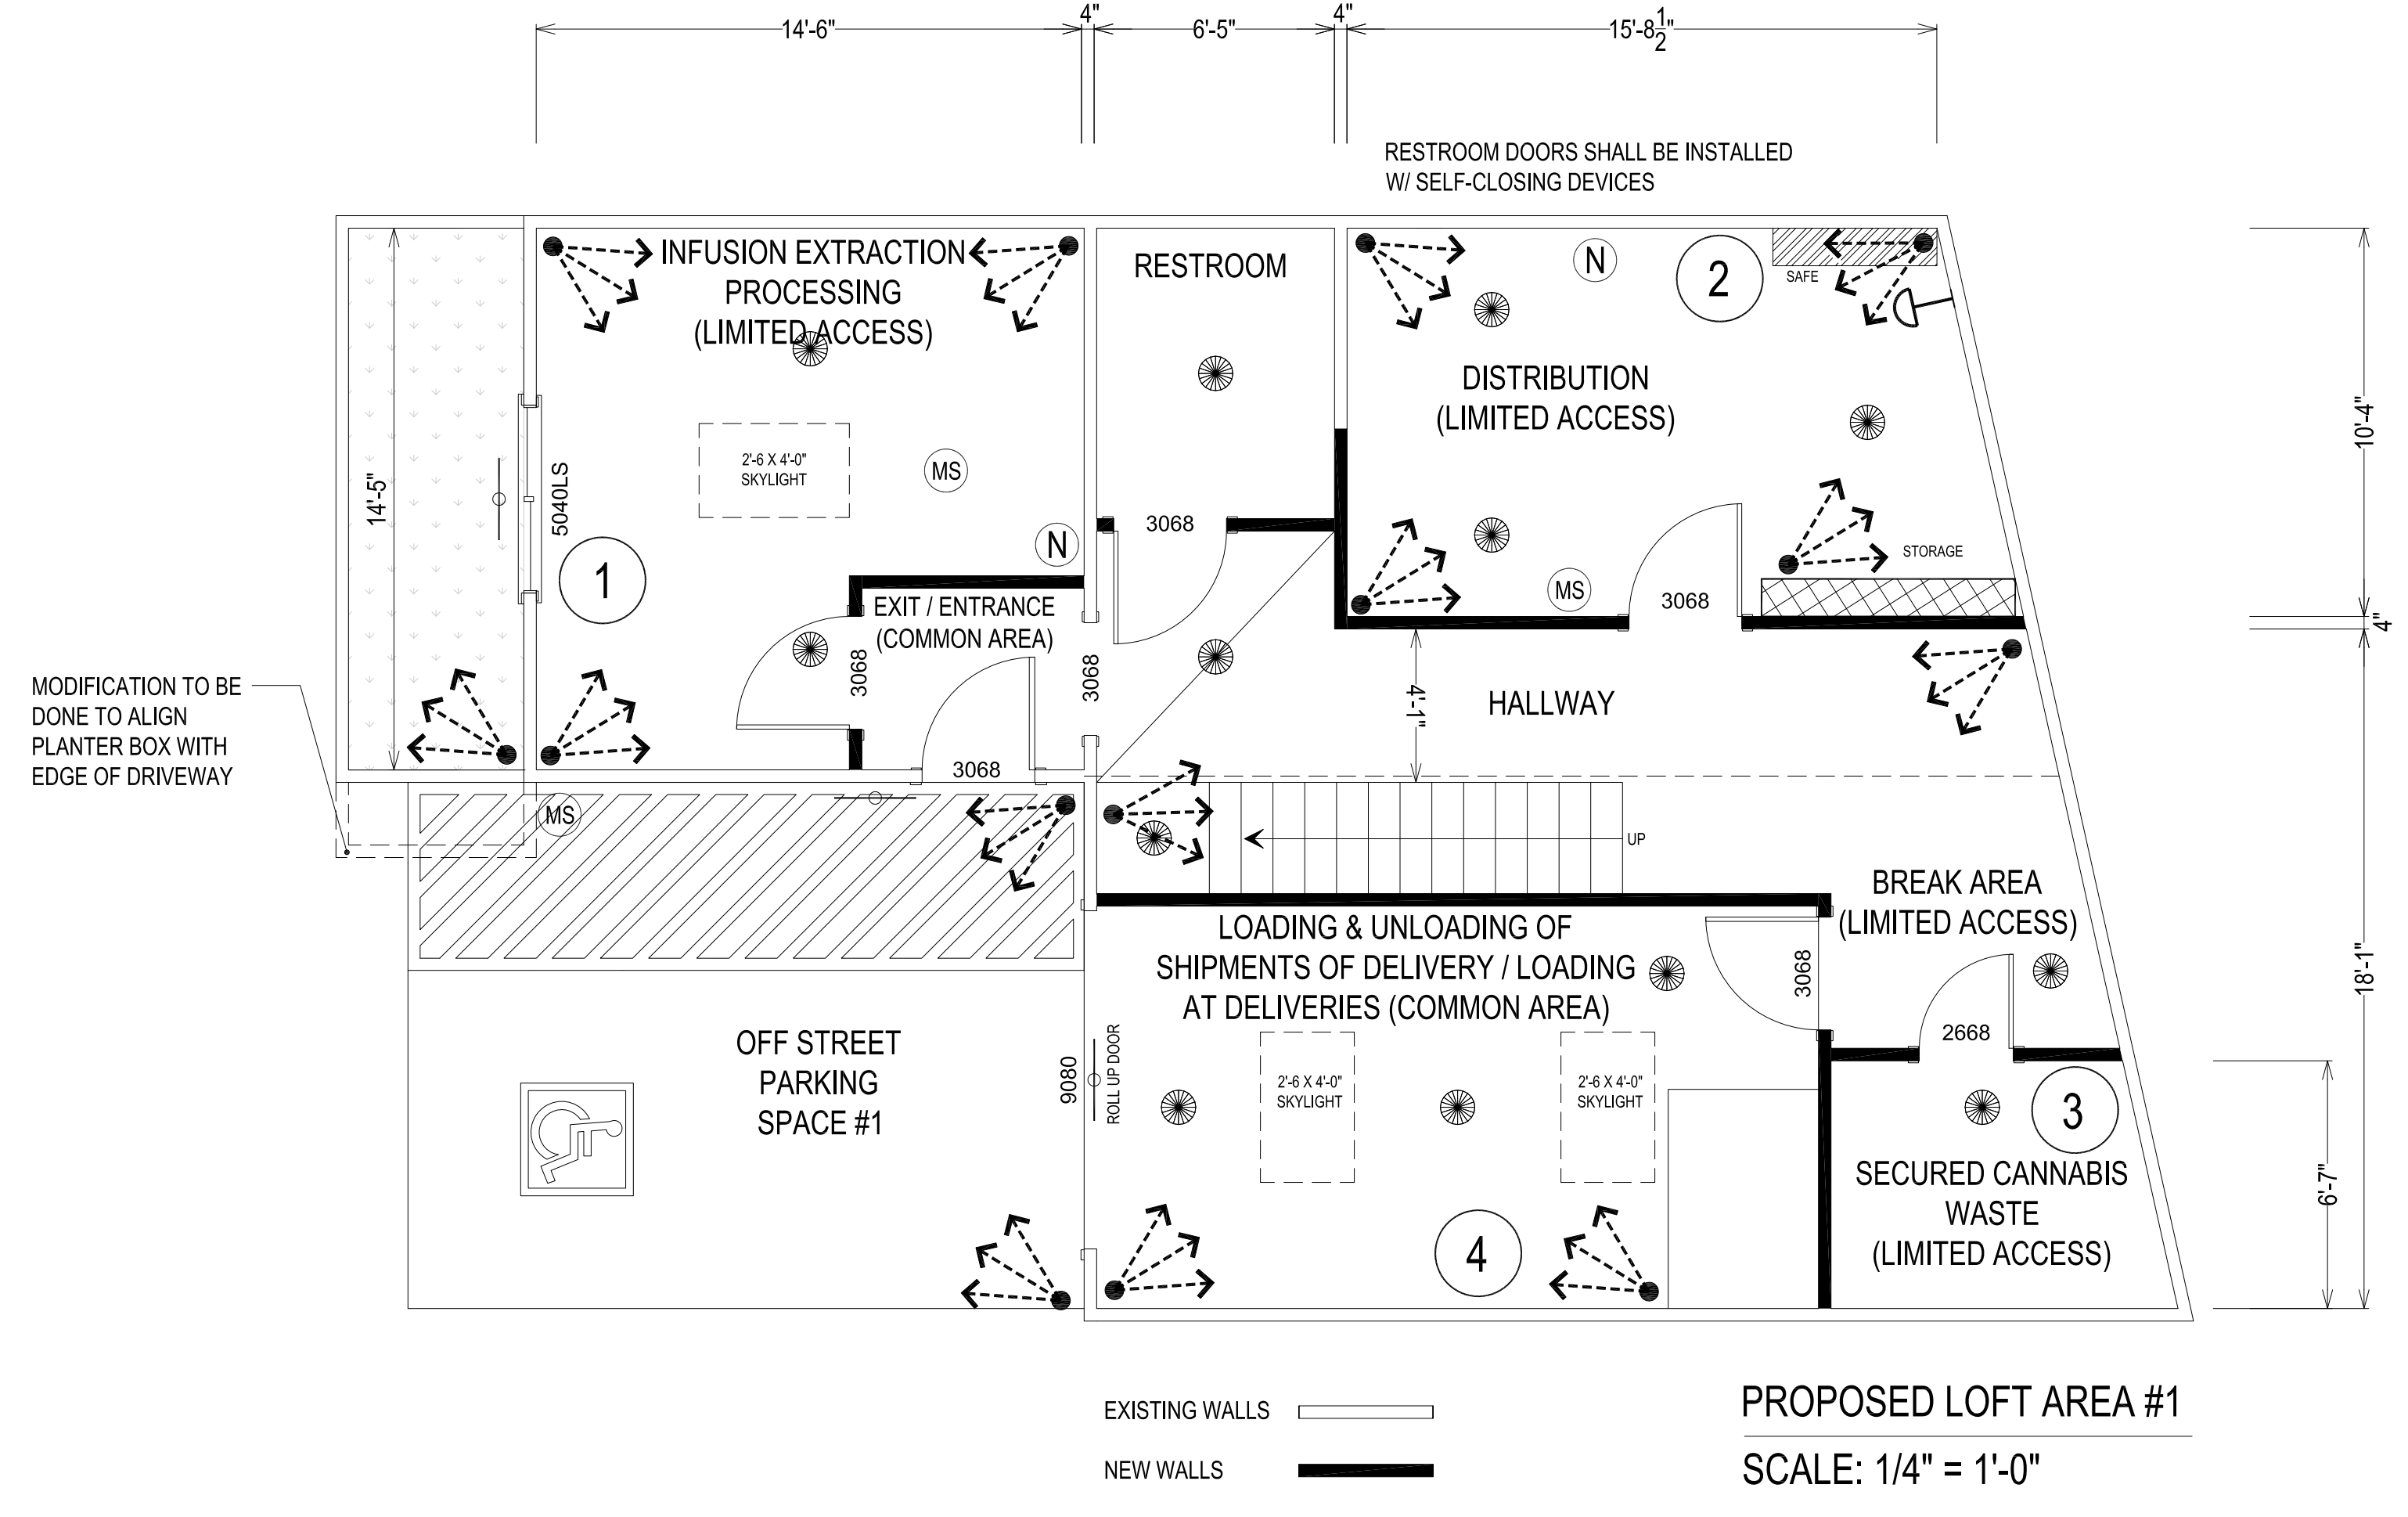


REVISIONS	BY

CA = COMMON AREA  
COMMON AREA IS USED BY ANYONE AS LONG AS STANDARD OPERATING ARE BEING MET

LA = LIMITED AREA  
LIMITED AREA IS FOR EMPLOYEES OR AUTHORIZED PERSONEL PER OPERATING PROCEDURES

- ① INFUSION EXTRACTION PROCESSING (LA)
- ② DISTRIBUTION (LA)
- ③ SECURED CANNABIS WASTE (LA)
- ④ LOADING & UNLOADING SHIPMENTS  
LOADING OF DELIVERIES (LA)
- ⑤ OFFICE (LA)
- ⑥ BATCH SAMPLING PROCESSING,  
PACKAGING AND LABELING

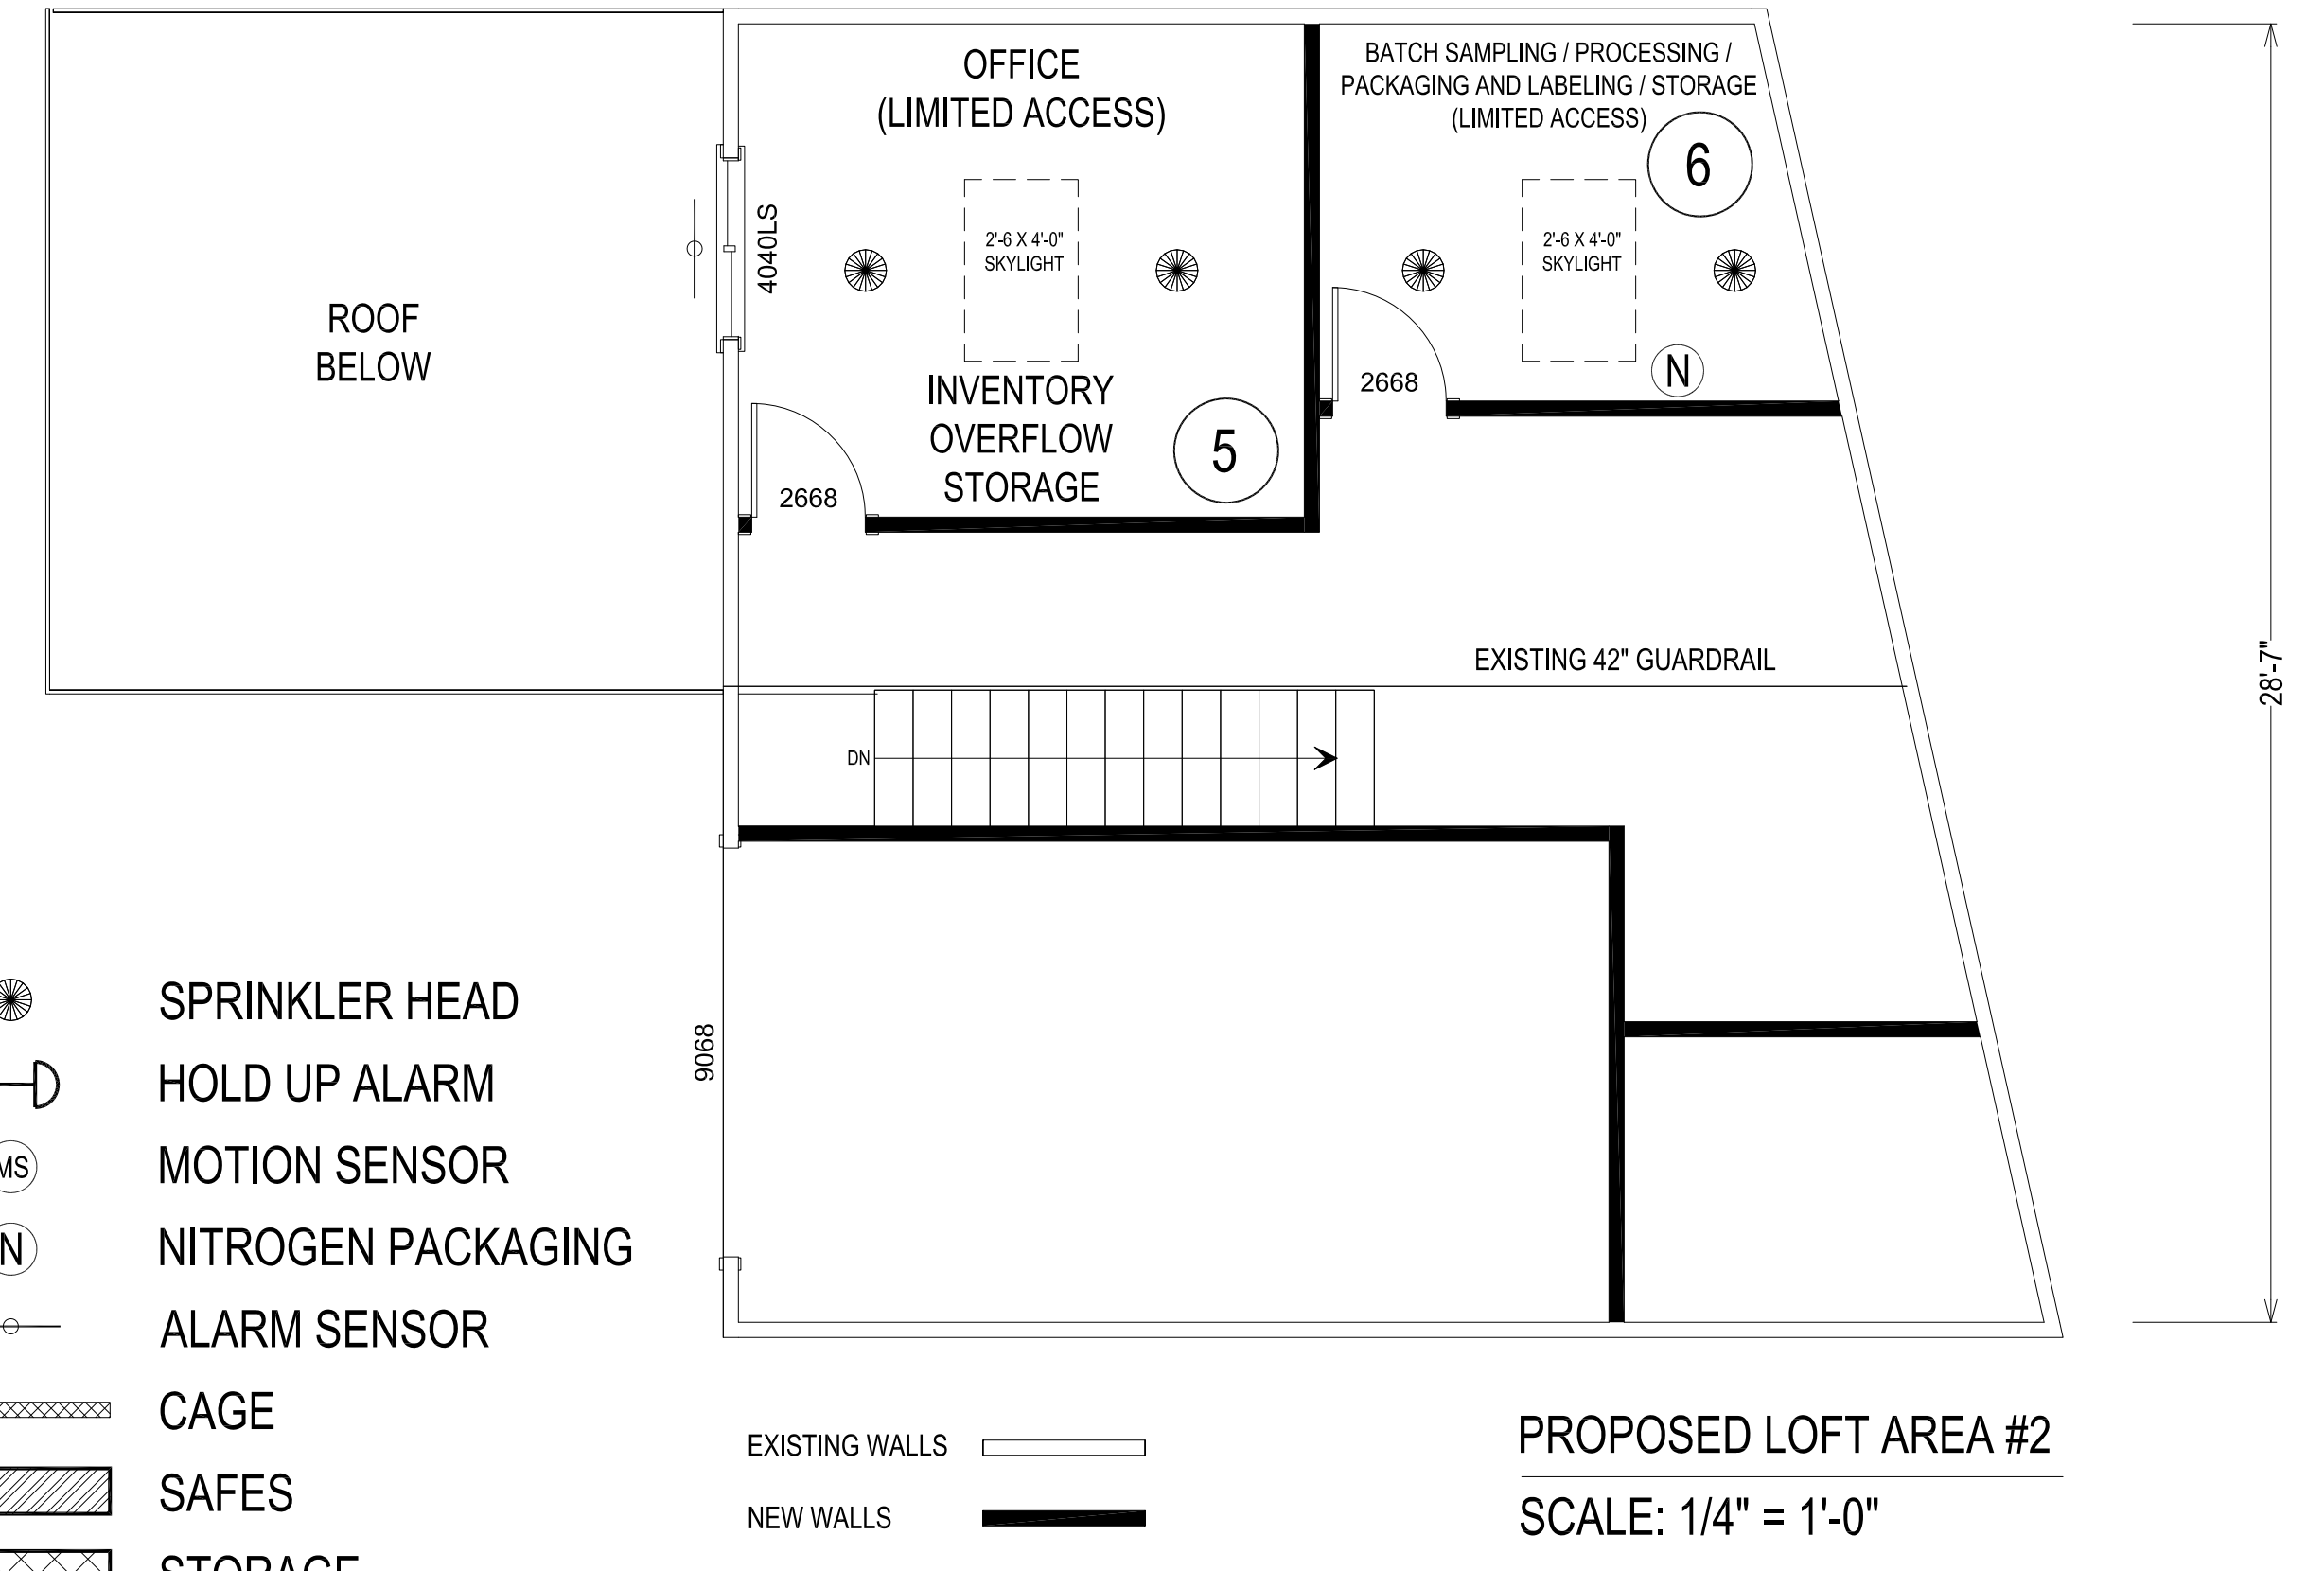

OWNER: WEST MANOR  
ADDRESS: 901 PALMETTO AVE, SUITE B  
PACIFICA, CA  
TEL: 415-687-9277 EMAIL: WESTMANORWELLNESS@GMAIL.COM

DRAWN
CHECKED
DATE
SCALE
SHEET