
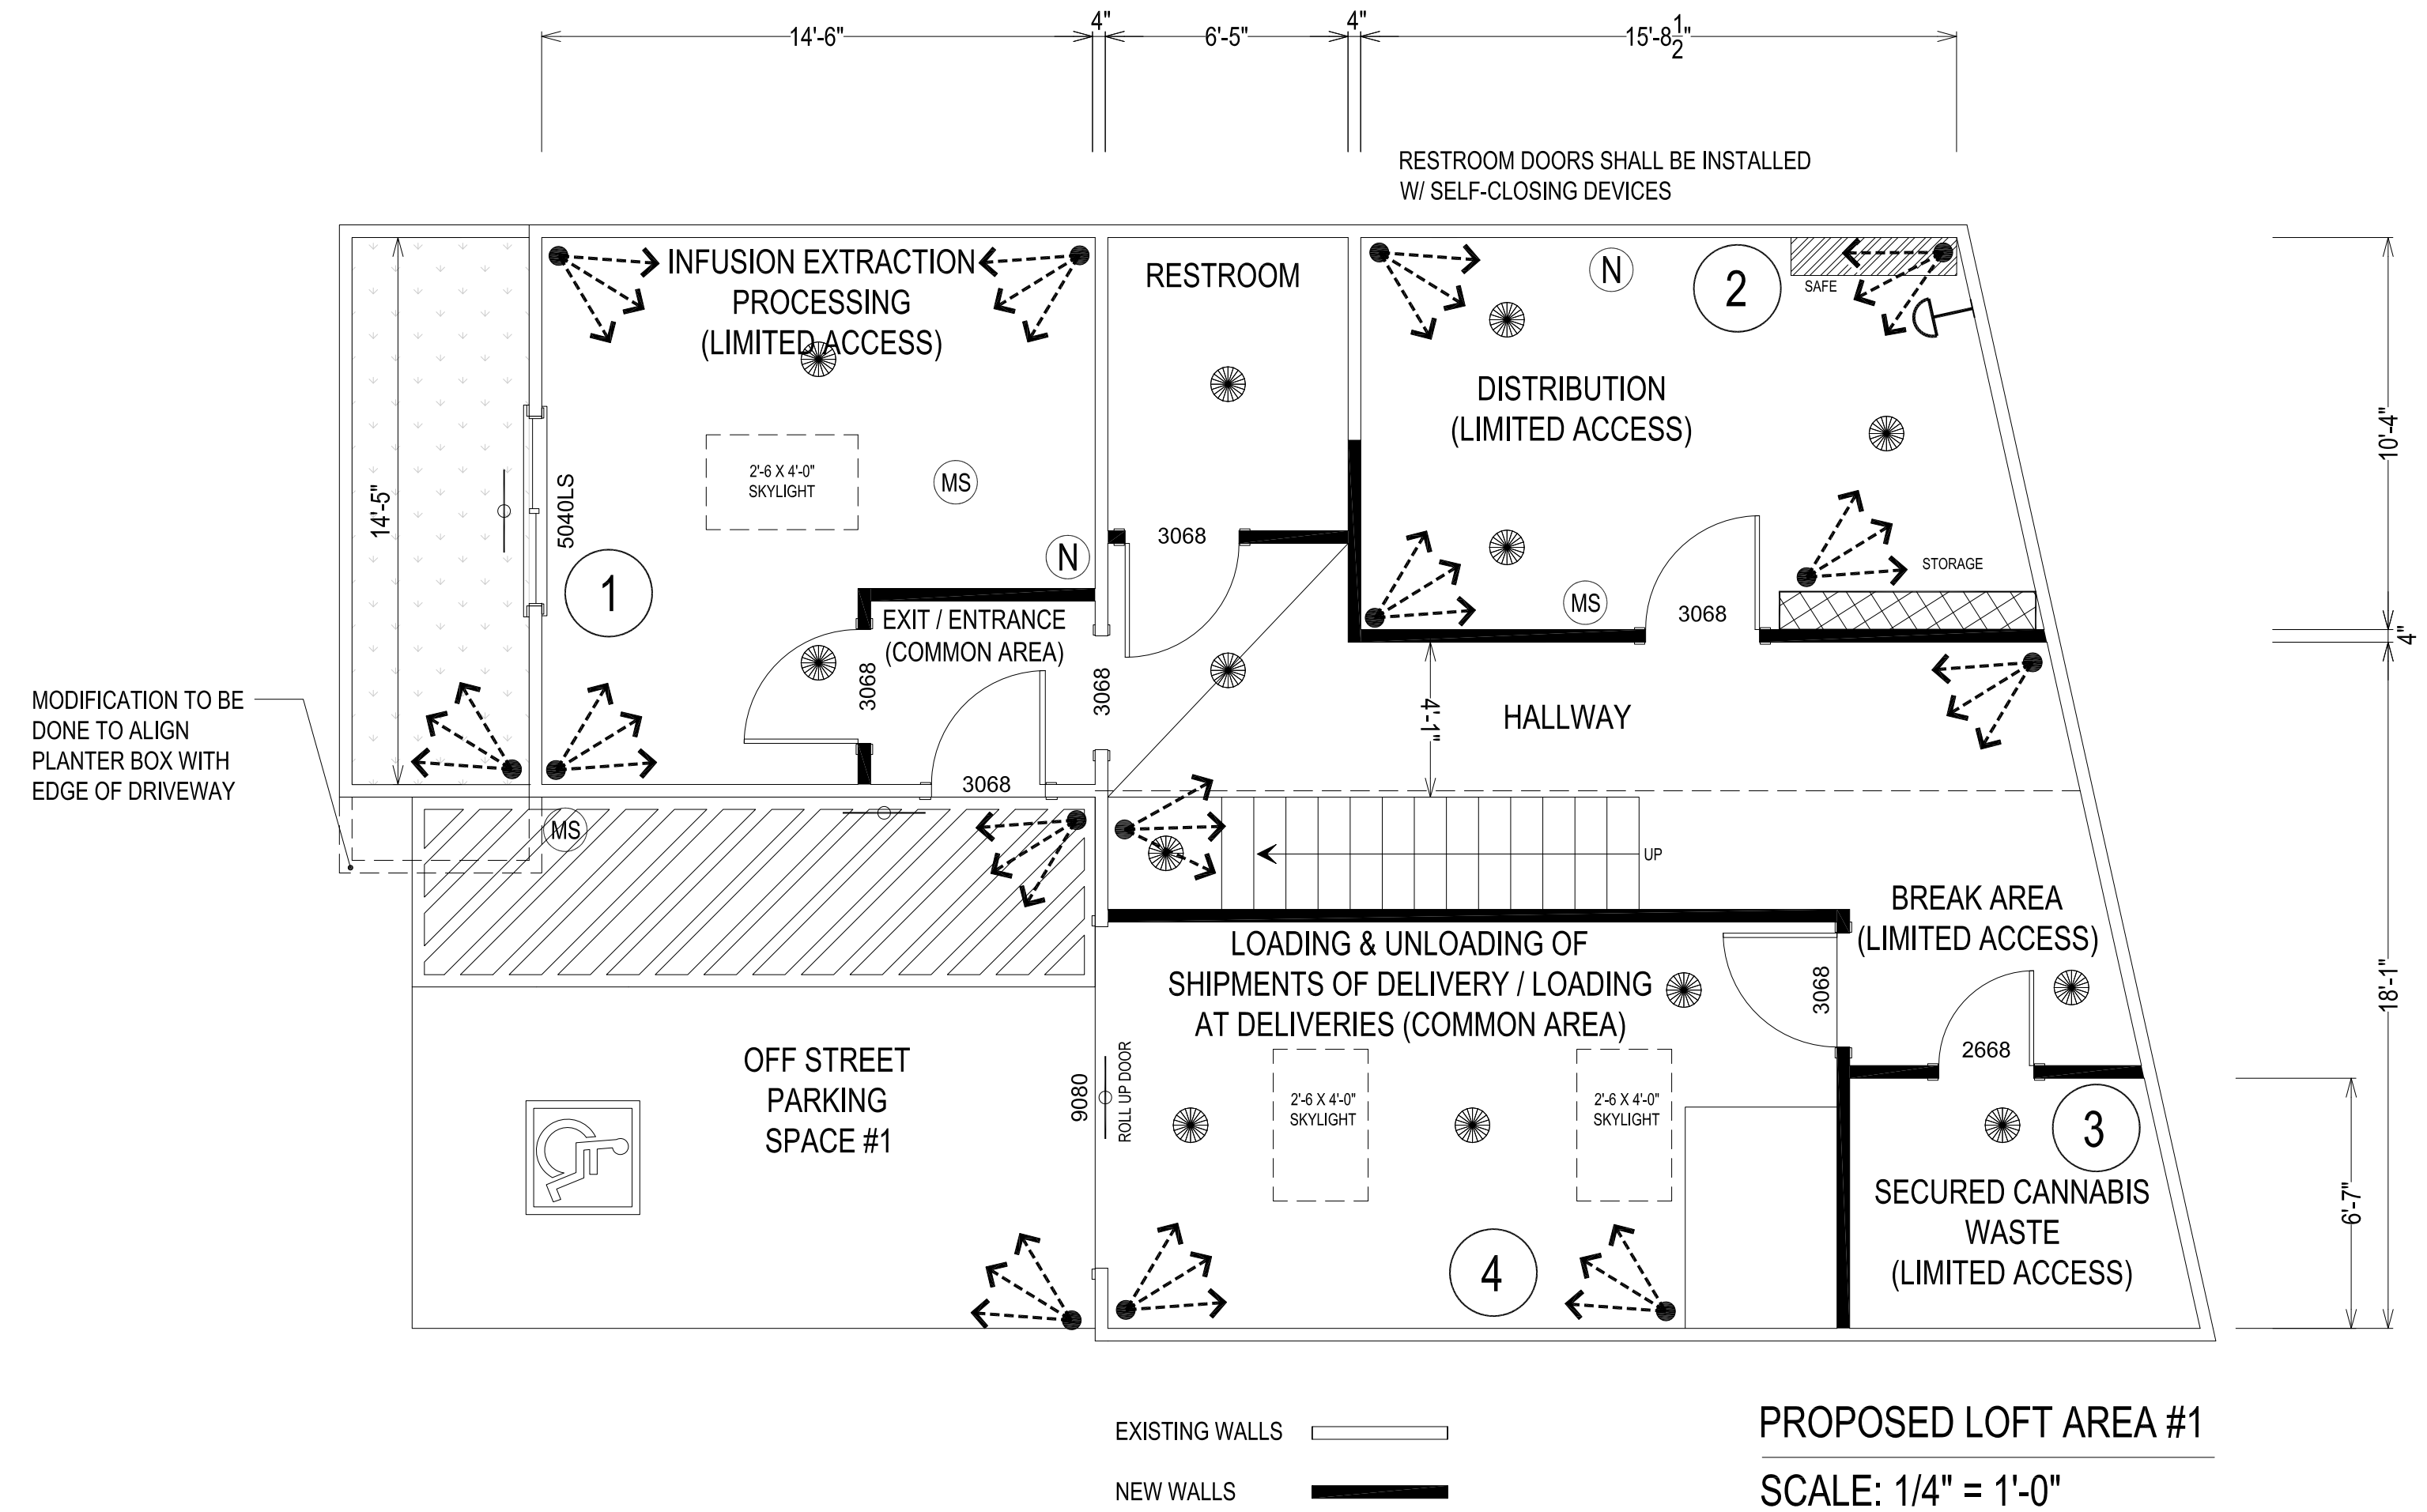


REVISIONS	BY

CA = COMMON AREA
COMMON AREA IS USED BY ANYONE AS LONG AS STANDARD OPERATING ARE BEING MET

LA = LIMITED AREA
LIMITED AREA IS FOR EMPLOYEES OR AUTHORIZED PERSONEL PER OPERATING PROCEDURES

- ① INFUSION EXTRACTION PROCESSING (LA)
- ② DISTRIBUTION (LA)
- ③ SECURED CANNABIS WASTE (LA)
- ④ LOADING & UNLOADING SHIPMENTS
LOADING OF DELIVERIES (LA)
- ⑤ OFFICE (LA)
- ⑥ BATCH SAMPLING PROCESSING,
PACKAGING AND LABELING

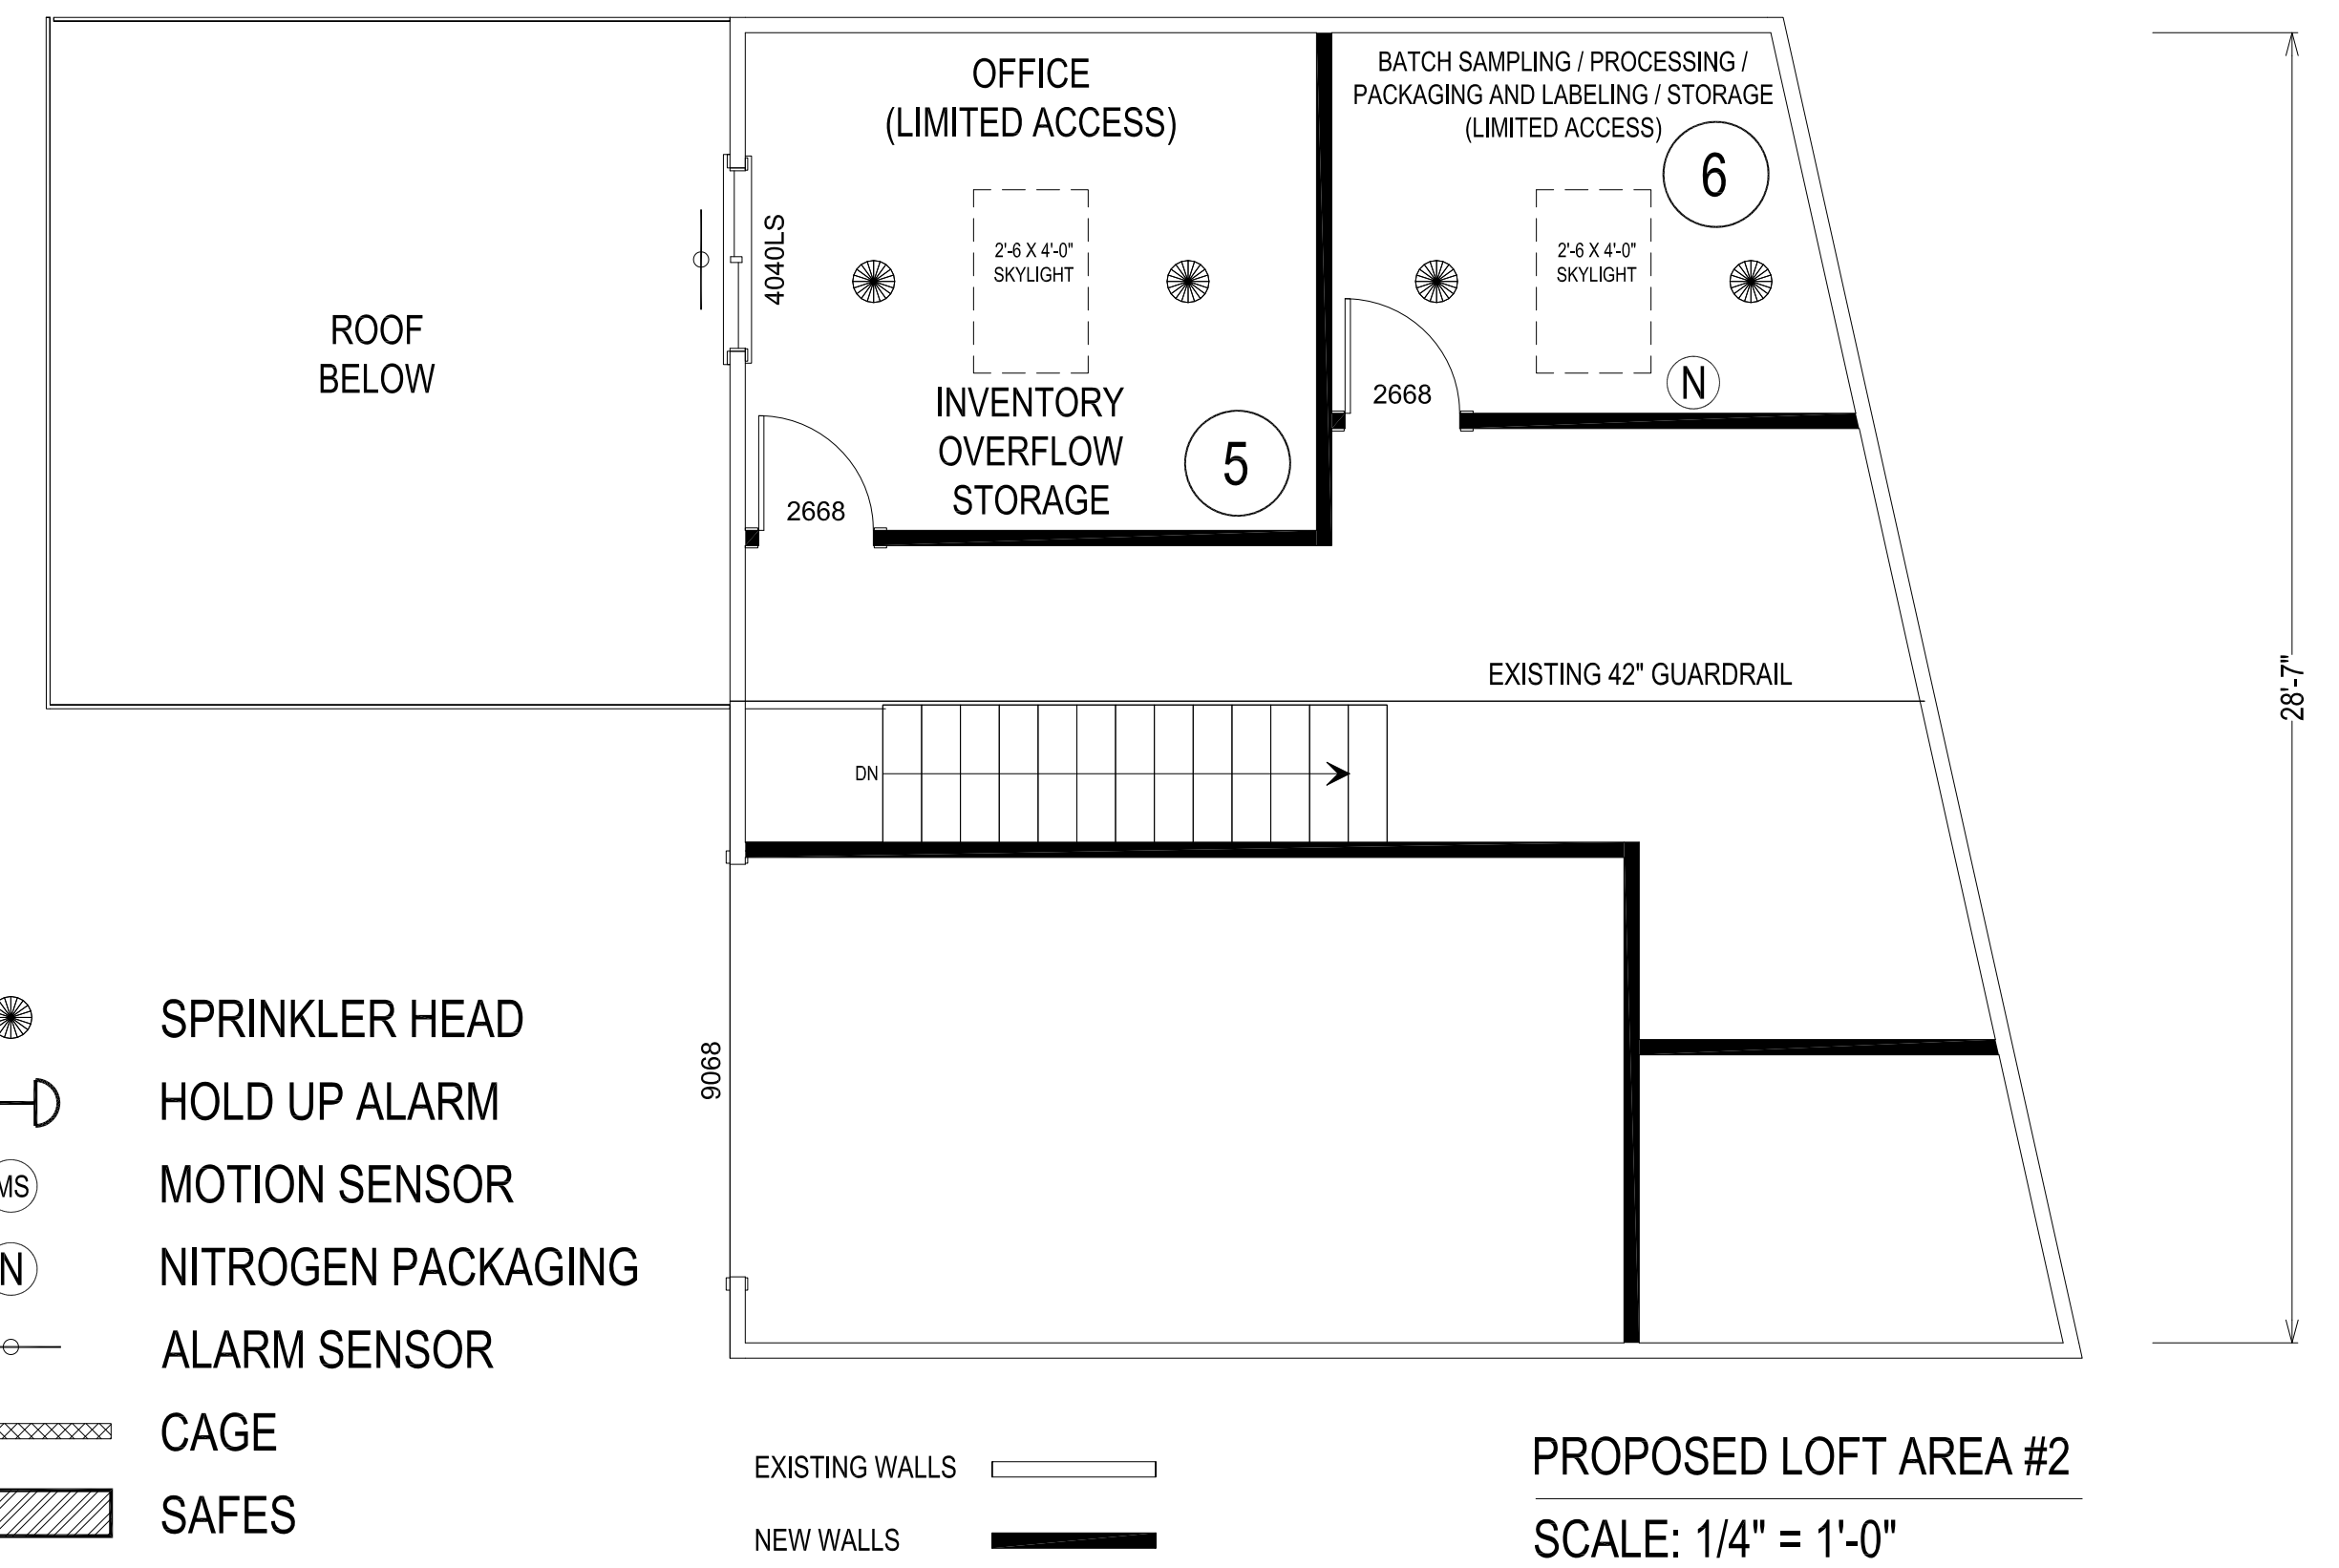

OWNER: WEST MANOR
ADDRESS: 901 PALMETTO AVE, SUITE B
PACIFICA, CA
TEL: 415-687-9277 EMAIL: WESTMANORWELLNESS@GMAIL.COM

DRAWN
CHECKED
DATE
SCALE
SHEET